


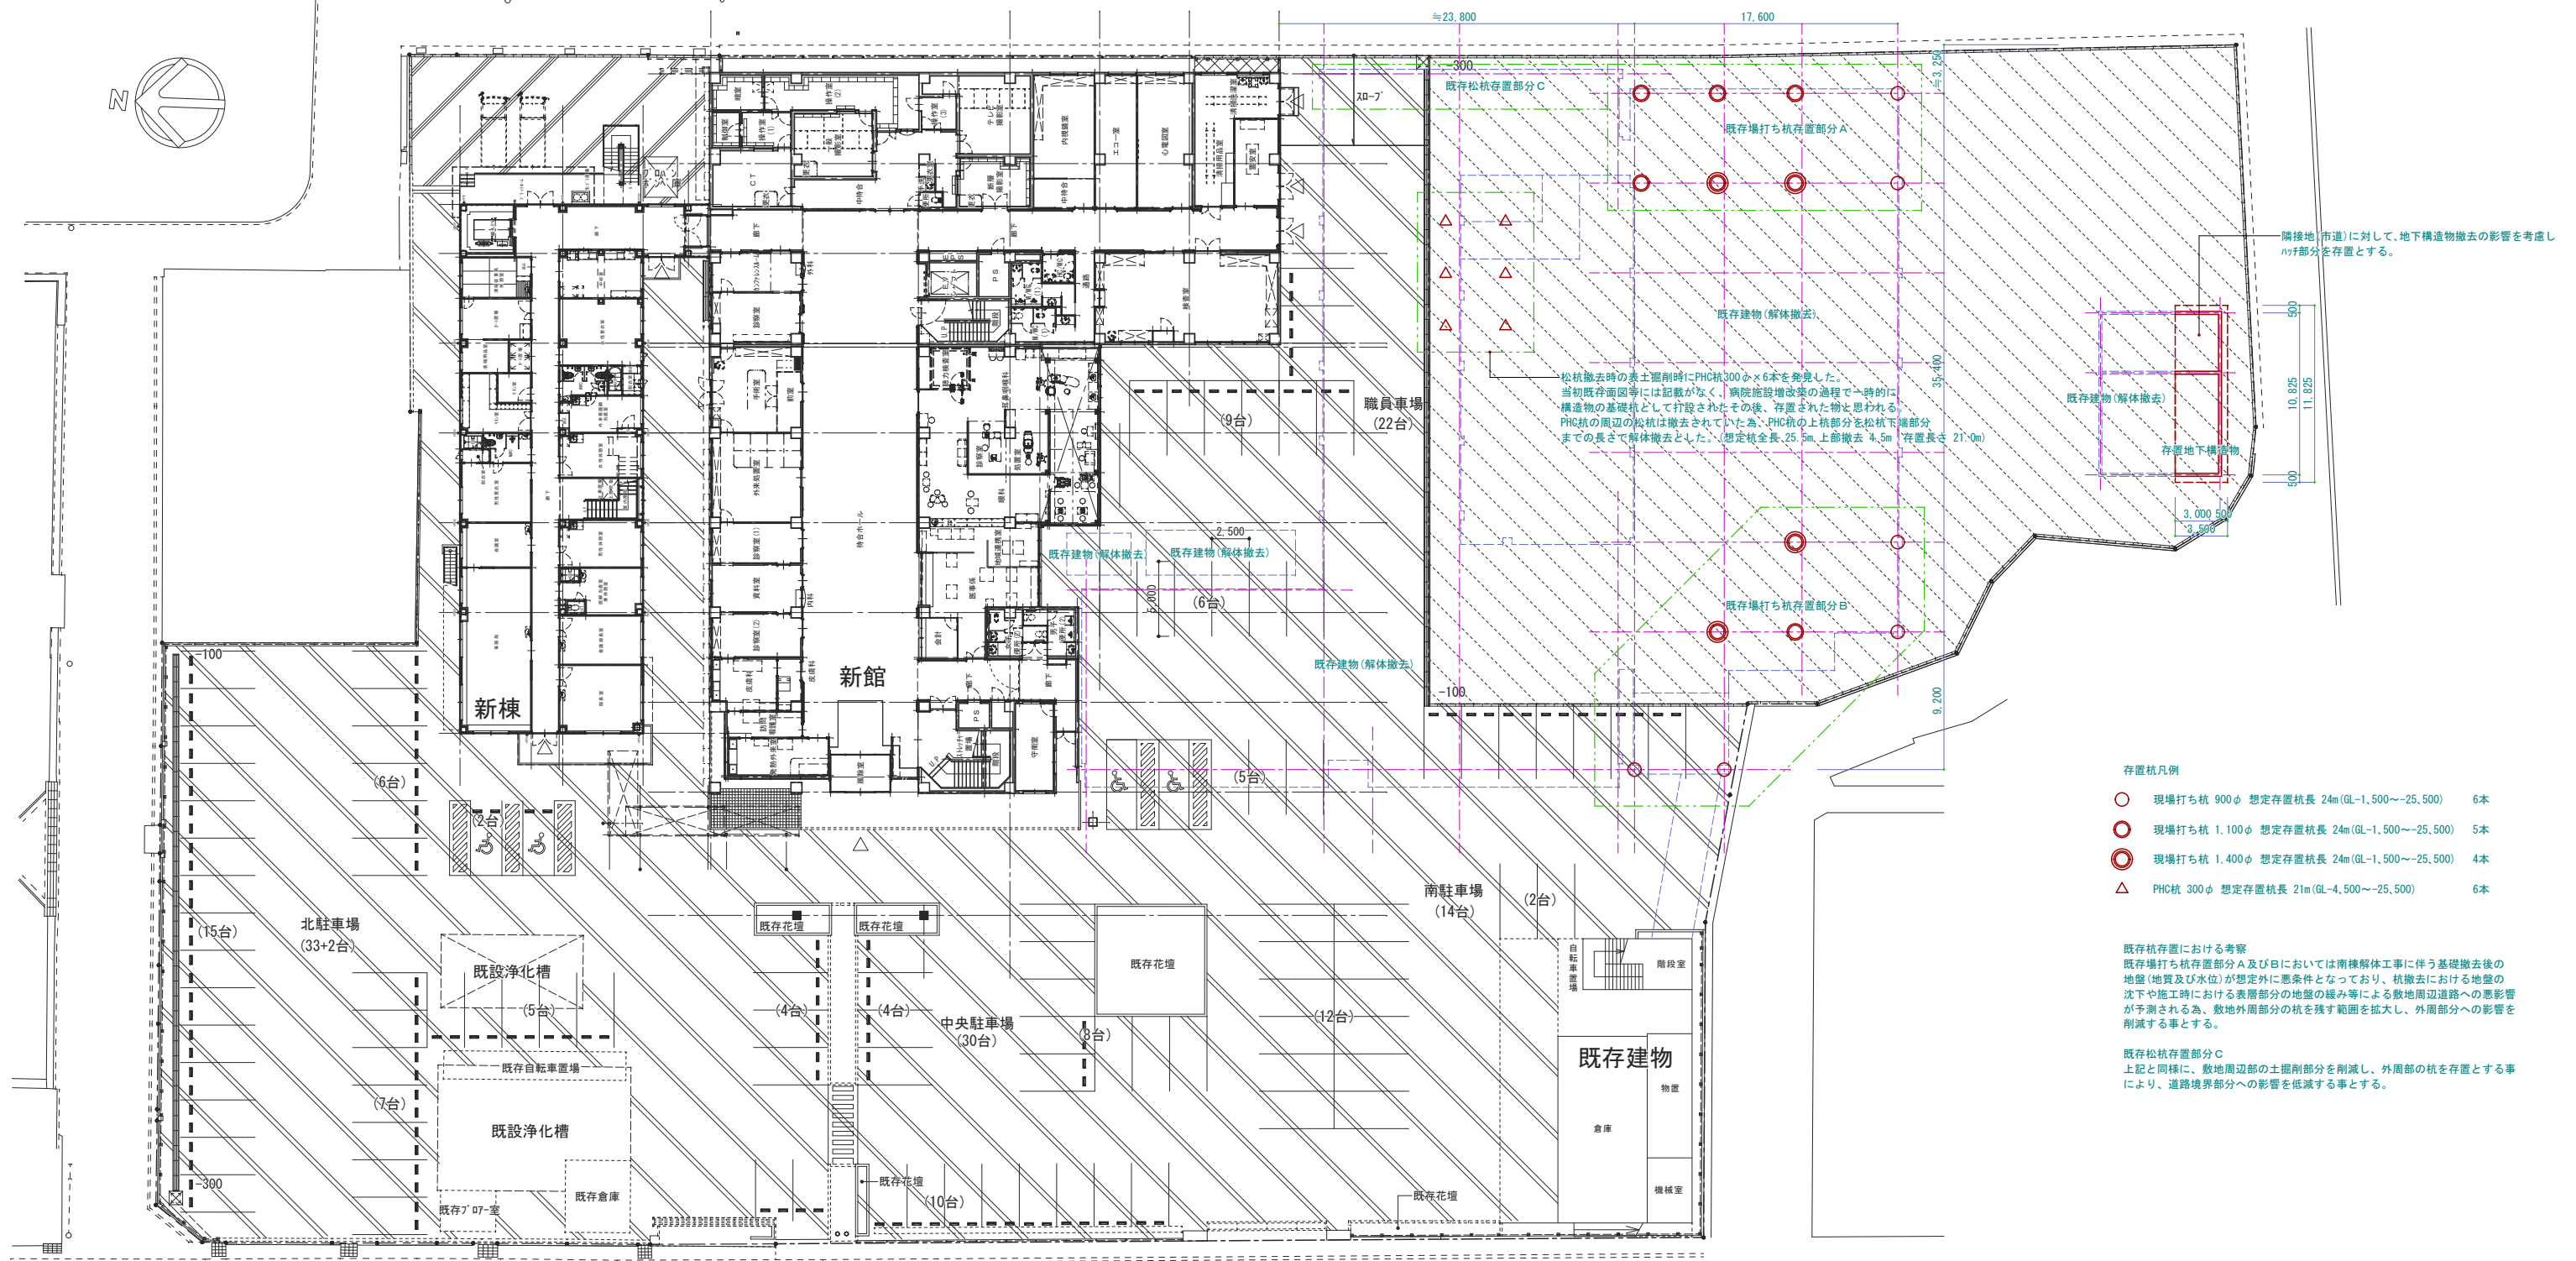

外構配置図 S=1/300