


点名	標識	X	Y
10A70	街区多角点	24385.647	-87406.178
10A71	街区多角点	24433.963	-87593.641
A.19	標識	24389.316	-87619.807
A.20	標識	24409.135	-87537.028
T.3	標識	24396.642	-87475.082

地番	101-1	点名	標識	X	Y	辺長
		HR1-1		24412.312	-87600.568	17.424
		B		24395.342	-87604.521	34.625
		K104		24362.250	-87614.711	32.120
		P97		24355.314	-87583.349	4.000
		H115		24354.972	-87579.364	27.297
		P96		24352.641	-87552.167	7.897
		P95		24350.652	-87544.525	1.516
		P94		24349.929	-87543.192	40.410
		P91		24323.492	-87512.630	4.976
		P92		24321.645	-87508.009	42.312
		W125		24309.074	-87467.608	39.923
		W124		24348.133	-87459.348	28.416
		HR15-1		24375.146	-87424.670	6.164
		HR14		24380.321	-87428.019	152.399
		HR5		24411.814	-87577.129	5.512
		HR4		24410.357	-87582.445	7.000
		HR3		24411.803	-87589.294	9.101
		HR2		24413.684	-87598.198	2.738
				面積	21379.418341	
				面積	10689.7091705	
				地積	10689.70m	

地番	101-3	点名	標識	X	Y	辺長
		K85		24317.191	-87436.787	25.611
		W124		24342.260	-87431.546	28.415
		W125		24348.133	-87459.348	39.923
		W126		24309.074	-87467.608	3.464
		B89		24308.045	-87464.300	19.537
		P87		24302.331	-87445.617	13.010
		P86		24314.642	-87441.411	0.408
				面積	2206.479075	
				面積	1103.2395375	
				地積	1103.23m	

計画敷地面積合計 11,792.93㎡

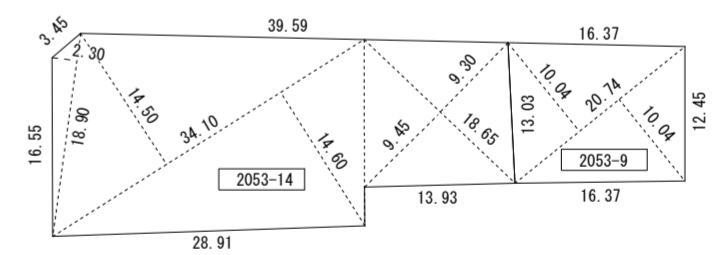


地番	2053-14	面積
		43.47
		992.31
		349.6875
	計	1,385.4675
	1/2	692.73375

計画敷地面積合計 692.73㎡

地番	2053-9	面積
		208.2296
	計	208.2296
	1/2	208.22

計画敷地面積合計 208.22㎡

※文化・スポーツ課提供資料（地積測量図）による敷地面積等情報

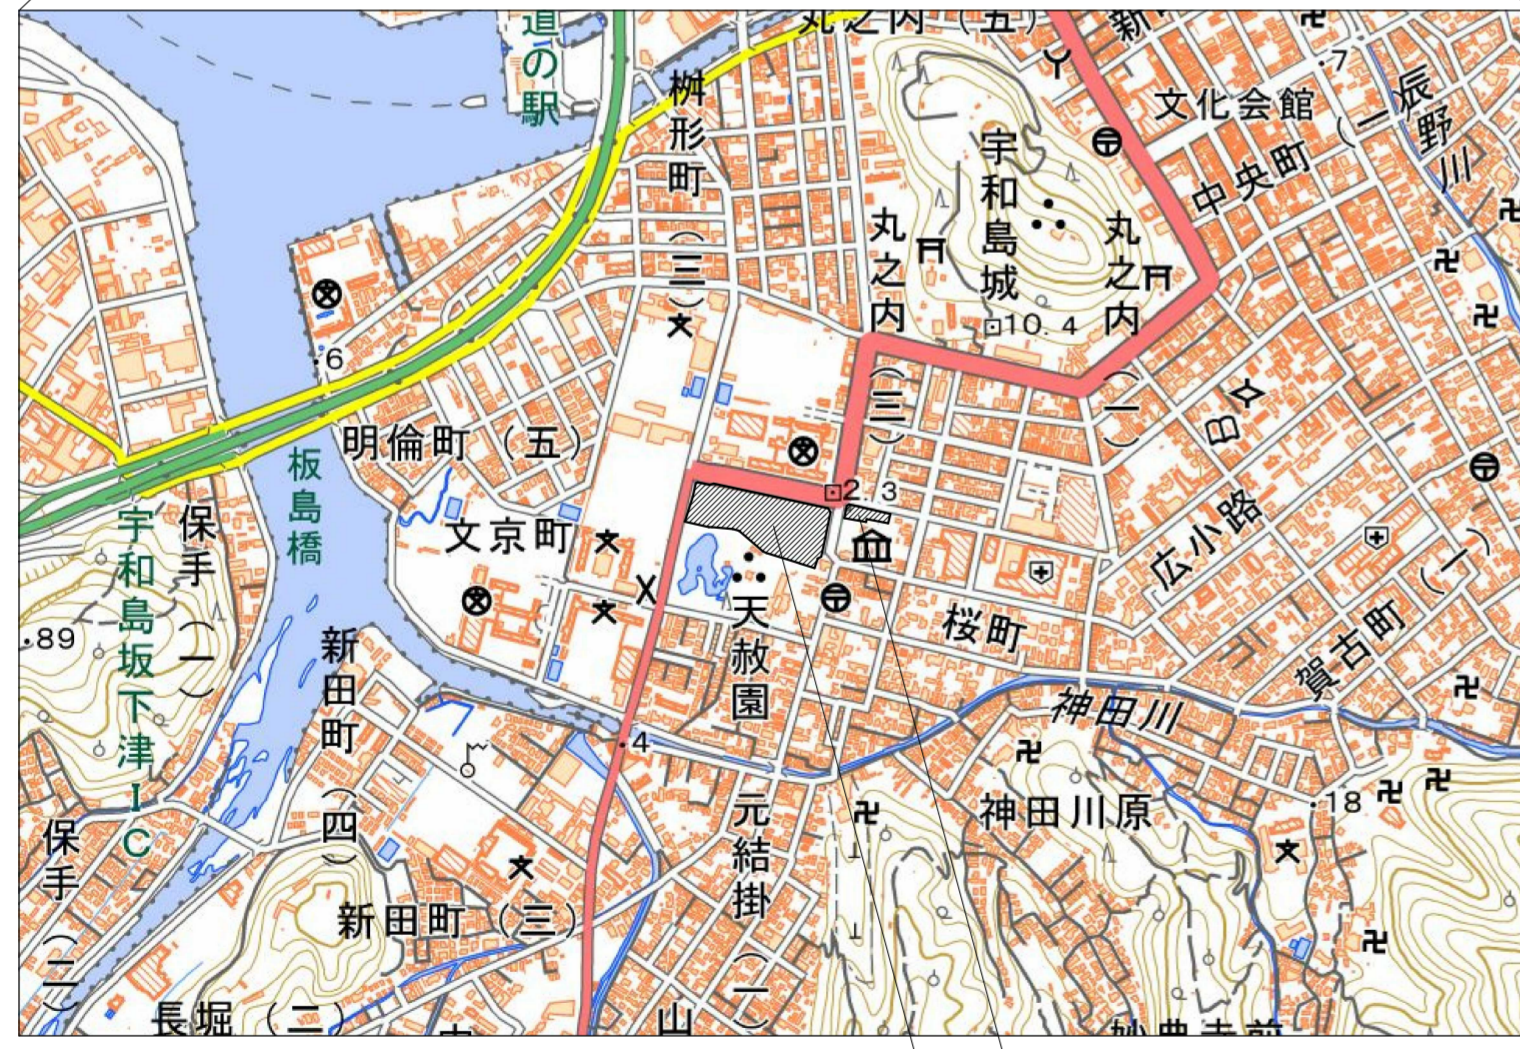

計画敷地